




1 CONCRETE RETAINING WALL
SCALE 1/2"=1'-0"

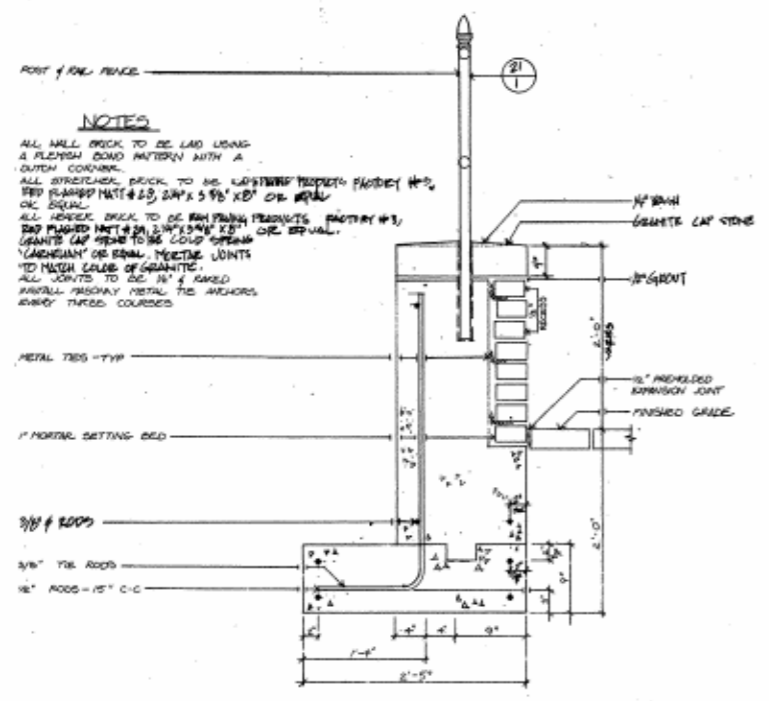


2 HERRING BONE BRICK PAVING
SCALE 1"=1'-0"

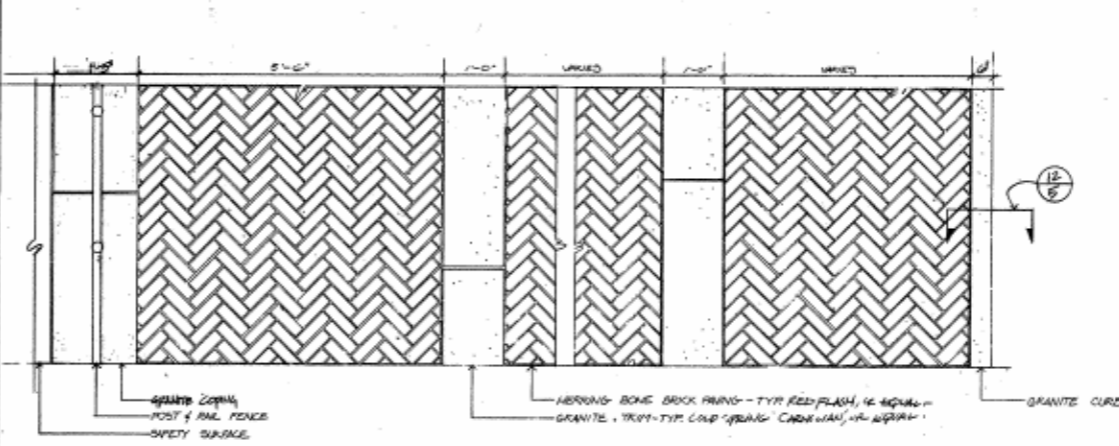


3 GRANITE BLOCK PAVING PATTERN
SCALE 3/4"=1'-0"

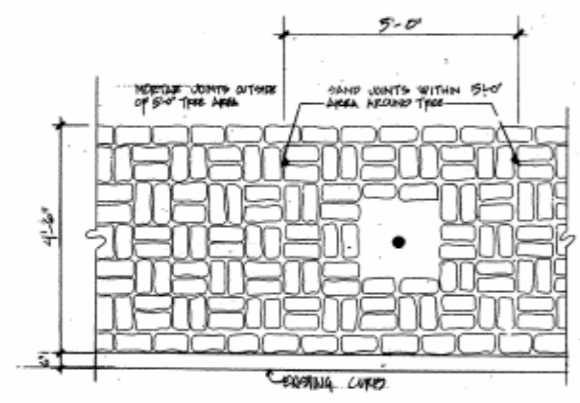


4 GRANITE STEPS
SCALE 1"=1'-0"

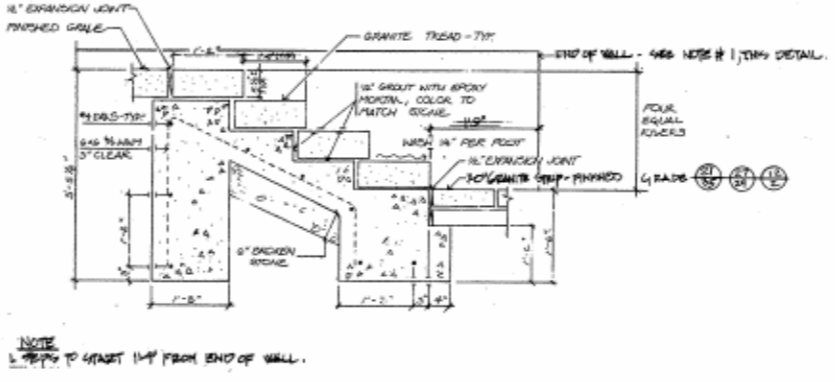


5 GRANITE CURB-SECTION
SCALE 3/4"=1'-0"

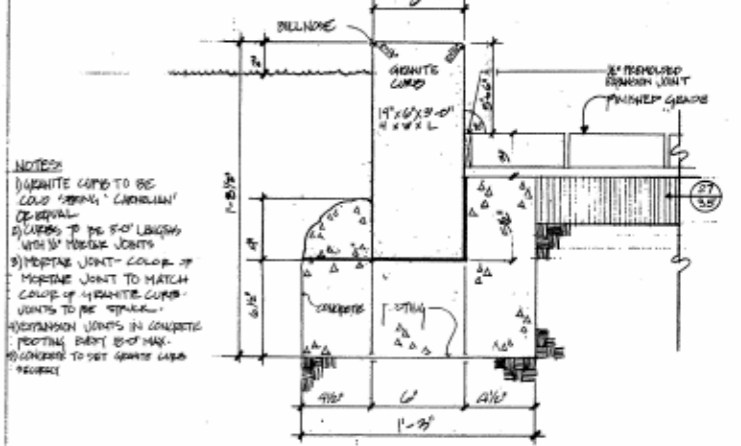

6 CAST IRON TREE GRATE
SCALE 1/2"=1'-0"

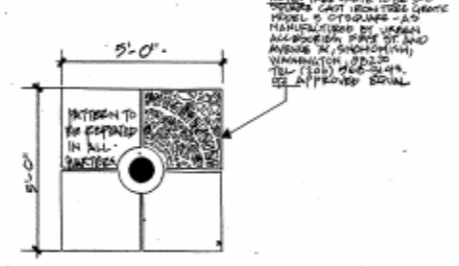

7 CONCRETE BLEACHER WITH CHAIN LINK FENCE
SCALE 1/2"=1'-0"

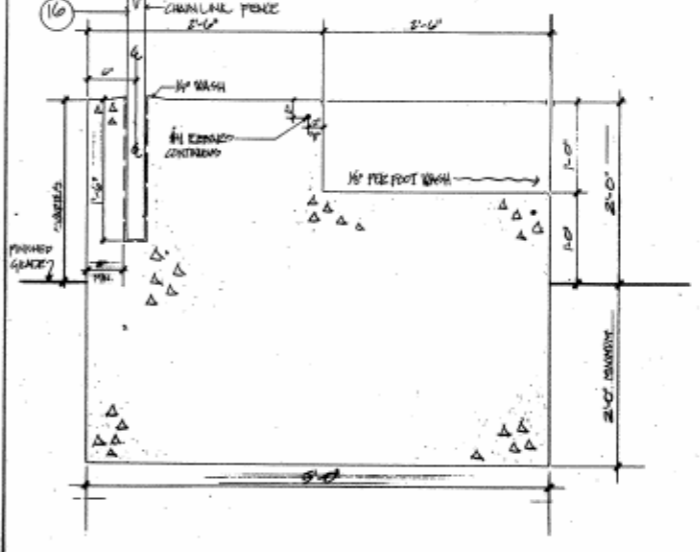

City of New York Parks & Recreation Climate Center Flushing Meadows-Corona Park Flushing, New York 11368	
Project Title THE RECONSTRUCTION OF A PLAYGROUND AT EAST 20TH STREET AND 2ND AVENUE BOROUGH OF MANHATTAN	
Drawing Title PAVING DETAILS	
Prepared By CHRISTOPHER J. COHAN	Designed By CHRISTOPHER J. COHAN
Drawn By CHRISTOPHER J. COHAN	Checked By
Approved By	Approved By
Contract No. M-265-182	
Scale AS SHOWN	
Date 3.28.84	Sheet No. 11 of 33 sheets