


LA PAETIERES

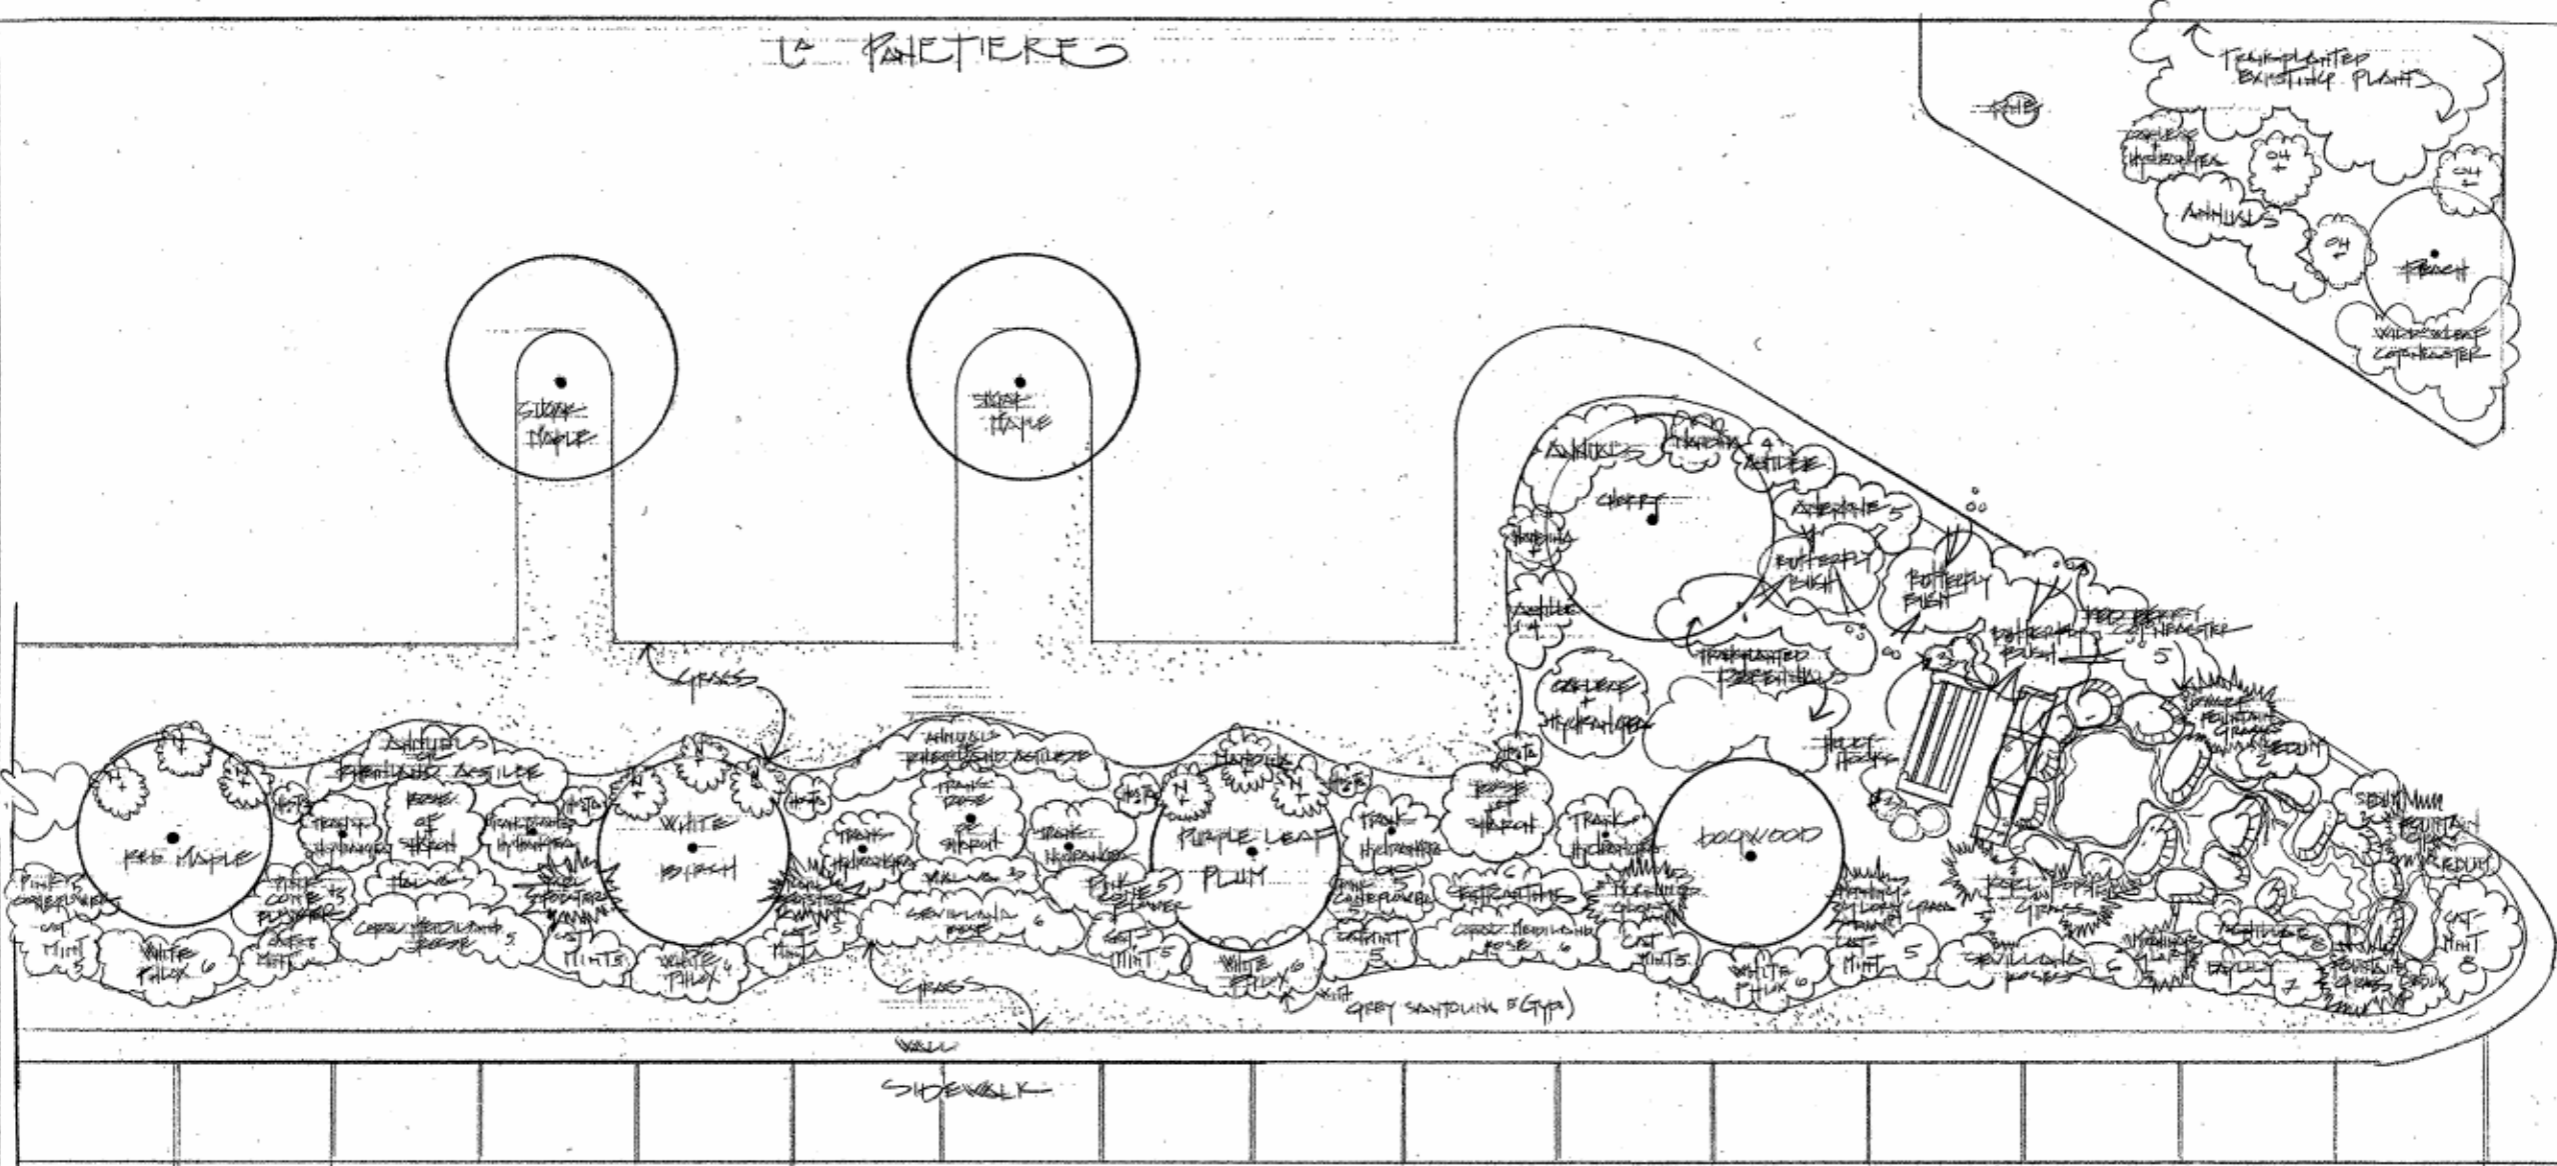

LEGEND

- EXISTING PLANTS
- TRANSPLANTED PLANTS
- PROPOSED PLANTS
- TYPICAL (TYPE)

ALL DIMENSIONS TO BE VERIFIED IN FIELD
 ALL PLANTS TO BE BEST QUALITY

CHRISTOPHER COHAN
 LANDSCAPE ARCHITECT
 315 OAKLAND BEACH AVENUE
 NYC, NEW YORK 10022
 212-467-8218

LA PAETIERES
 530 MILTON ROAD
 NYC, NEW YORK
 LANDSCAPE MASTER PLAN

Project No.	Client	Date
212-03	CHRISTOPHER COHAN	2/10/03
Scale	1/4" = 1'-0"	Sheet No.